



MELVILLE WALL COLOR SCANDIA GRAY
LANDINGS STEP COLOR DARK CHARCOAL




MELVILLE PLANK PAVER
COLOR SCANDIA GRAY



MELVILLE CURB
COLOR DARK CHARCOAL



ELEMENTS 40" GRILL
ARTFORMS PANEL SYSTEM
SCANDIA GRAY

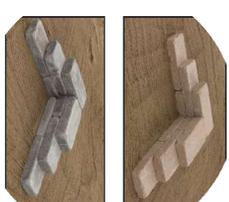

ST. VRAN BLOCK QUARRY
STONE COLOR BUFF OR CHARCOAL

Quan.	Scientific Name	Common Name	Size	Notes
Trees				
1	<i>Prunus subseriata</i> spp	Cherry - Pendula Form Plena	#10	Fossil Creek Nursery
1	<i>Prunus nigra</i> var. Sucker Punch	Chokecherry - Sucker Punch	1.75" cal.	Or Spring Snow, Colorado
1	<i>Acer palmatum</i> Crimson Queen	Maple - Japanese, Crimson Queen	#5	Red leaf variety
5	<i>Quercus x Crismonita</i>	Oak - Crismon Spire	1.75" cal.	
1	<i>Ambelocaria grandiflora</i> A. B.	Serviceberry - Autumn Brilliance	#5	

Plant List

5	<i>Syrinia orbifolia</i> Sun	Aspidier Spruce - Sun	#5	Or Creechery Character
3	<i>Buxus microphylla</i> korona JJ.	Bonwood - Villa, June	#5	Or Winter Gem Bonwood
4	<i>Rhamnus frangula</i> Ron Williams	Buckhorn - Fringia	#5	
2	<i>Daphne x barklowii</i> Carol Mackie	Daphne - Carol Mackie	#3	
3	<i>Euonymus frornati</i> Emerald Galaxy	Euonymus - Emerald Galaxy	#2	
3	<i>Hydrangea macrophylla</i> ES	Hydrangea - Endless Summer	#5	Or Bloomerick Hydrangea
2	<i>Ribes x lasberry</i>	Lasberry Candyberry	#5	
3	<i>Juniperus communis</i> depressa	Juniper - Blending Height	#5	Ethos Common Juniper
2	<i>Spirea vulgaris</i> Charles Joly	Lila - Charles Joly	#5	Red light bloom
3	<i>Rhododaphis densiflora</i> Chapeau	Madronage - Chapeau	#5	Or Minnesota Snowflake Madronage
1	<i>Pinus mugo</i> Jakobus	Pin - Jakobus Mugo	#5	No substitutes
2	<i>Aucubacter asiatica</i> Oakley	Serviceberry - Starving Orion	#5	Or Autumn Buckhorn
2	<i>Rosa Minigay</i> Paris	Shrub Rose - Minigay Paris	#5	Or Knockout Shrub Rose
3	<i>Spirea betuleifolia</i>	Spirea - Top Birdchick	#5	Or Glow Girl Birdchick Spirea

Shrubs:


Quan.	Scientific Name	Common Name	Size	Notes
8	<i>Allium altissimum</i> Purple Sensation	Allium - Purple Sensation	Bulb	Fall planted
1	<i>Asparagus officinalis</i>	Asparagus	#1	
3	<i>Veris sempervirens</i> Parity	Candytupe - Parity White	#1	Interplant with Purple S Allium
5	<i>Geranium x Rezure</i>	Geranium - Rezure	#1	Or Broadleaf Geranium
3	<i>Rudbeckia hirta</i> var. silliculata	Queenia Daisy - Callisuma	#1	Or Englishman Daisy
7	<i>Chamaecyparis arbuscula</i> Kf	Grass - Karl Fester Fester Red	#1	Or Elloradio Fester Red Grass
3	<i>Miscanthus sinensis</i> Morning Light	Grass - Morning Light Multia	#1	Or Yaka Jina Multia Grass
5	<i>Panicum virgatum</i> Showstoph	Grass - Showstoph Switch	#1	Northern Switch Grass
2	<i>Agrostis nutans</i>	Hogsp - Sweet	#1	Hummingbird magnet
4	<i>Dielyspira Grinca</i> Repeating	Ice Plant - Grinca Repeating	4" pot	Table Mountain Ice Plant
3	<i>Isis sibirica</i> Casars Brother	Is - Siberia Casars Bro.	#1	Or Variegated Is
5	<i>Epilobium caum</i> sp. garrettii	Orag Carpet Hummer Flower	#1	Hummingbird magnet
1	<i>Rubus</i> - Canada Red	Rubus - Canada Red	#1	

Perennials, Groundcovers and Grasses:

1	<i>Asparagus officinalis</i>	Asparagus	#1	
3	<i>Veris sempervirens</i> Parity	Candytupe - Parity White	#1	Interplant with Purple S Allium
5	<i>Geranium x Rezure</i>	Geranium - Rezure	#1	Or Broadleaf Geranium
3	<i>Rudbeckia hirta</i> var. silliculata	Queenia Daisy - Callisuma	#1	Or Englishman Daisy
7	<i>Chamaecyparis arbuscula</i> Kf	Grass - Karl Fester Fester Red	#1	Or Elloradio Fester Red Grass
3	<i>Miscanthus sinensis</i> Morning Light	Grass - Morning Light Multia	#1	Or Yaka Jina Multia Grass
5	<i>Panicum virgatum</i> Showstoph	Grass - Showstoph Switch	#1	Northern Switch Grass
2	<i>Agrostis nutans</i>	Hogsp - Sweet	#1	Hummingbird magnet
4	<i>Dielyspira Grinca</i> Repeating	Ice Plant - Grinca Repeating	4" pot	Table Mountain Ice Plant
3	<i>Isis sibirica</i> Casars Brother	Is - Siberia Casars Bro.	#1	Or Variegated Is
5	<i>Epilobium caum</i> sp. garrettii	Orag Carpet Hummer Flower	#1	Hummingbird magnet
1	<i>Rubus</i> - Canada Red	Rubus - Canada Red	#1	


LEGEND:

- MEANING**
- Existing/ proposed gate and post
 - Proposed 4" rolled top 1-4 gauge Pro-Edge edging
 - Belgard Melville curb, color Foundry
 - Belgard Melville Plank, 3-piece large and small, patterns as shown, color Amber Beige
 - Belgard Melville wall, color Scandia Gray & Cap color Graphite
 - 1.8"x1.8" grey concrete stepper
 - Proposed Texas bluegrass sod
 - 3/4" black granite chip 2" deep on 2" of road base
 - 3" shredded redwood mulch
 - Existing Green Egg relocated
 - Elements 40" Pro Grill
 - 2-4" T-Pit Johnson Custom Smoker
 - Annuals planted by client
 - Existing elevation
 - Proposed elevation - approximate and don't account for drainage slope required for non-porous surfaces

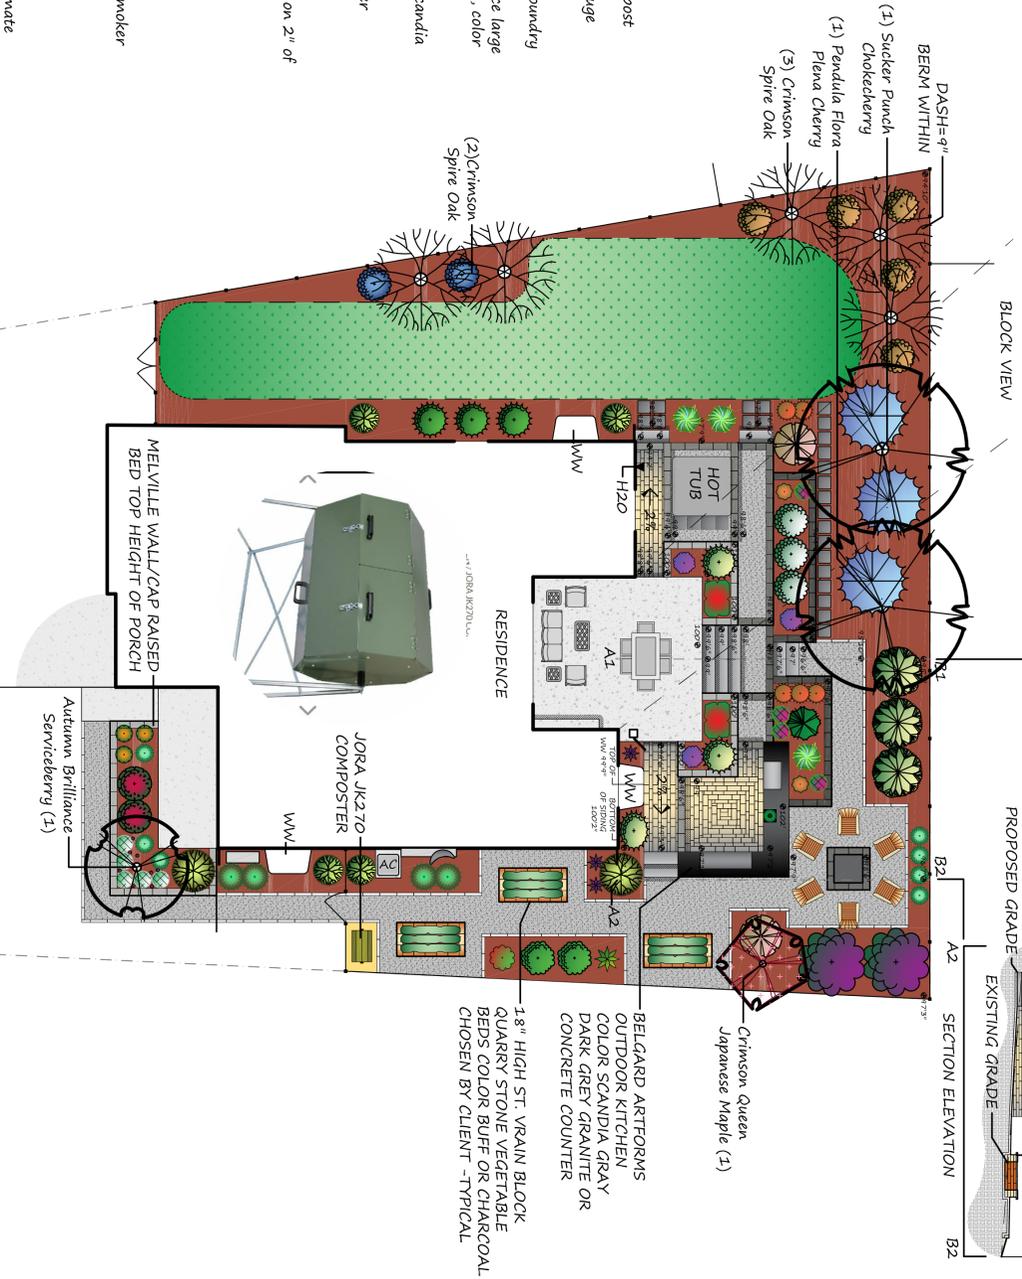

NOTES:

- Amend turf and annual areas with 6 cy/1000 sf of compost tilled to a depth of 6 to 8"
- Fill terrace beds and create berm with native soil and/or good quality weed free top soil with 3 cy/1000 sf of compost tilled to a depth of 8"
- Install plants in holes dug twice the width of root ball and the same depth. Amend backfill soil with one part compost to three parts native soil.
- Load may dictate Melville Tandem retaining wall be used instead of Melville wall to support outdoor kitchen. Artforms modular panels are to be used to create outdoor kitchen cabinets/ counter support. Wood storage area is to be created in the south east kitchen cabinet corner such that wood can be accessed for the frepirt as well as the outdoor smoker.
- Install automatic irrigation systems: spray heads or rotors for turf areas, drip for all plants; 2 - 5 gph emitters per groundcover and grass; 2 - 1gph emitters per shrub; 3 - 2gph emitters per tree. Place emitter delivery equidistant from each other along the inside edge of the plant root ball. Use 1/2" or less lengths of 1/2" distribution tube. Use Rainbird drip parts.
- Grade shall be set to allow for proper drainage away from all structures and shall maintain smooth flowing landforms free of vegetation, surface debris, bumps and/or depressions.
- All utilities are to be located in the field prior to installation.

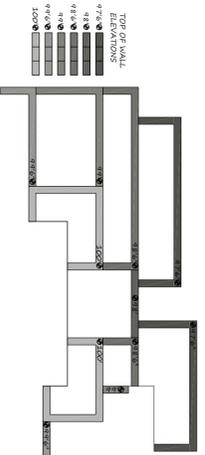


THE MERRILL RESIDENCE
1716 LA SALLE DRIVE
LOVELAND, COLORADO

CONTACT: Jason and Kathleen (970) 443-8666
email - jason@merrill@gmail.com



www.thehortconsult.com

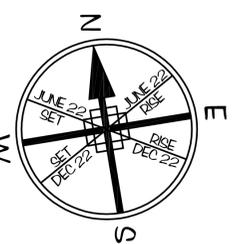

SCALE 1" = 10'0"

FINAL LANDSCAPE PLAN

ISSUE DATE: 4-7-2022
SHEETS: 1
DRAWN BY: LORETTA MANIUX
REVISED: